



NOTES

All dimensions must be checked on site and only scaled from this drawing for planning purposes only

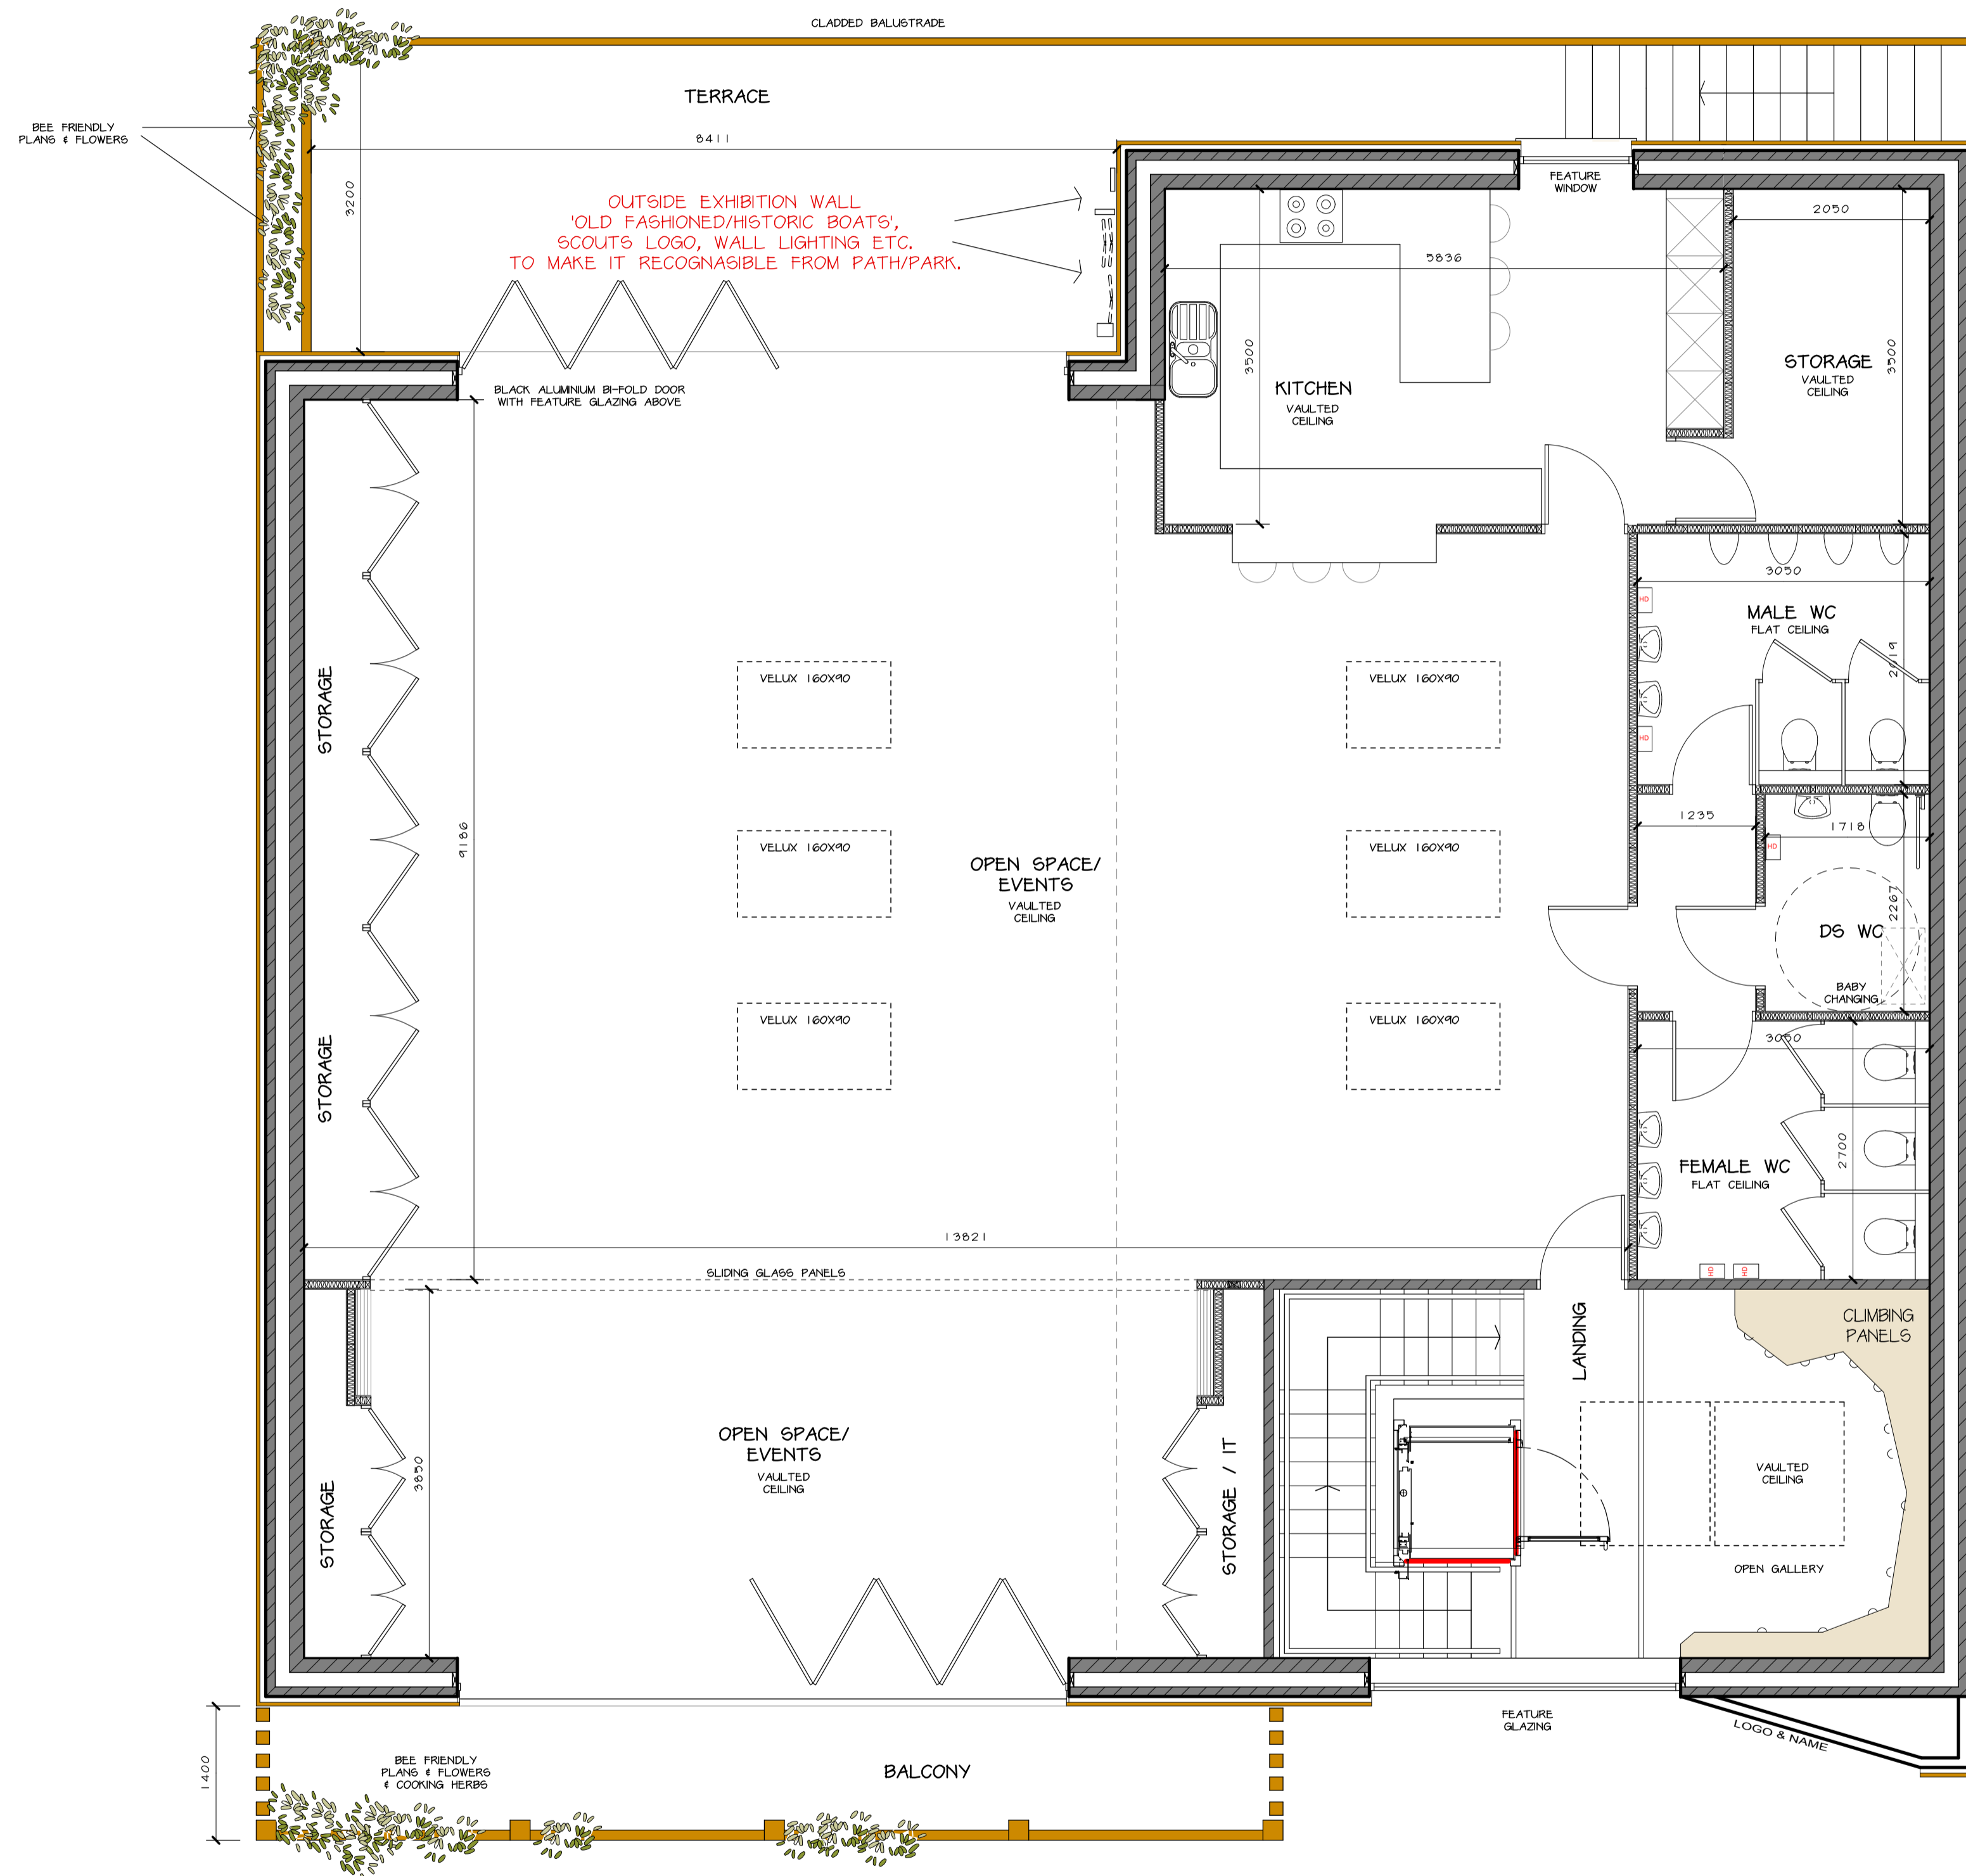

PROPOSED FIRST FLOOR PLAN 1:50

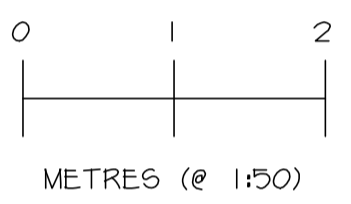

Date	Revisions

© copyright

Client MR A KING

Location
VIKING6 SCOUT HUT
FRANKLYN ROAD
WALTON ON THAMES
KT12 26N

Proposal
PROPOSED DEMOLITION
AND REBUILD OF BOAT SHEDS

Drawing Title
PROPOSED FIRST FLOOR PLAN

Scale 1:50

Date NOV 2022 Drawn by KJL

Drg No. J3569-08 Revision DRAFT 03

MAKING PLANS
architecture

ivy Lodge, Twyford Road, Willington, Derby, DE65 6DE
T/F 01283 703160 E info@makingplans-architecture.co.uk
W www.makingplans-architecture.co.uk