


All dimensions must be checked on site and only scaled from this drawing for planning purposes only

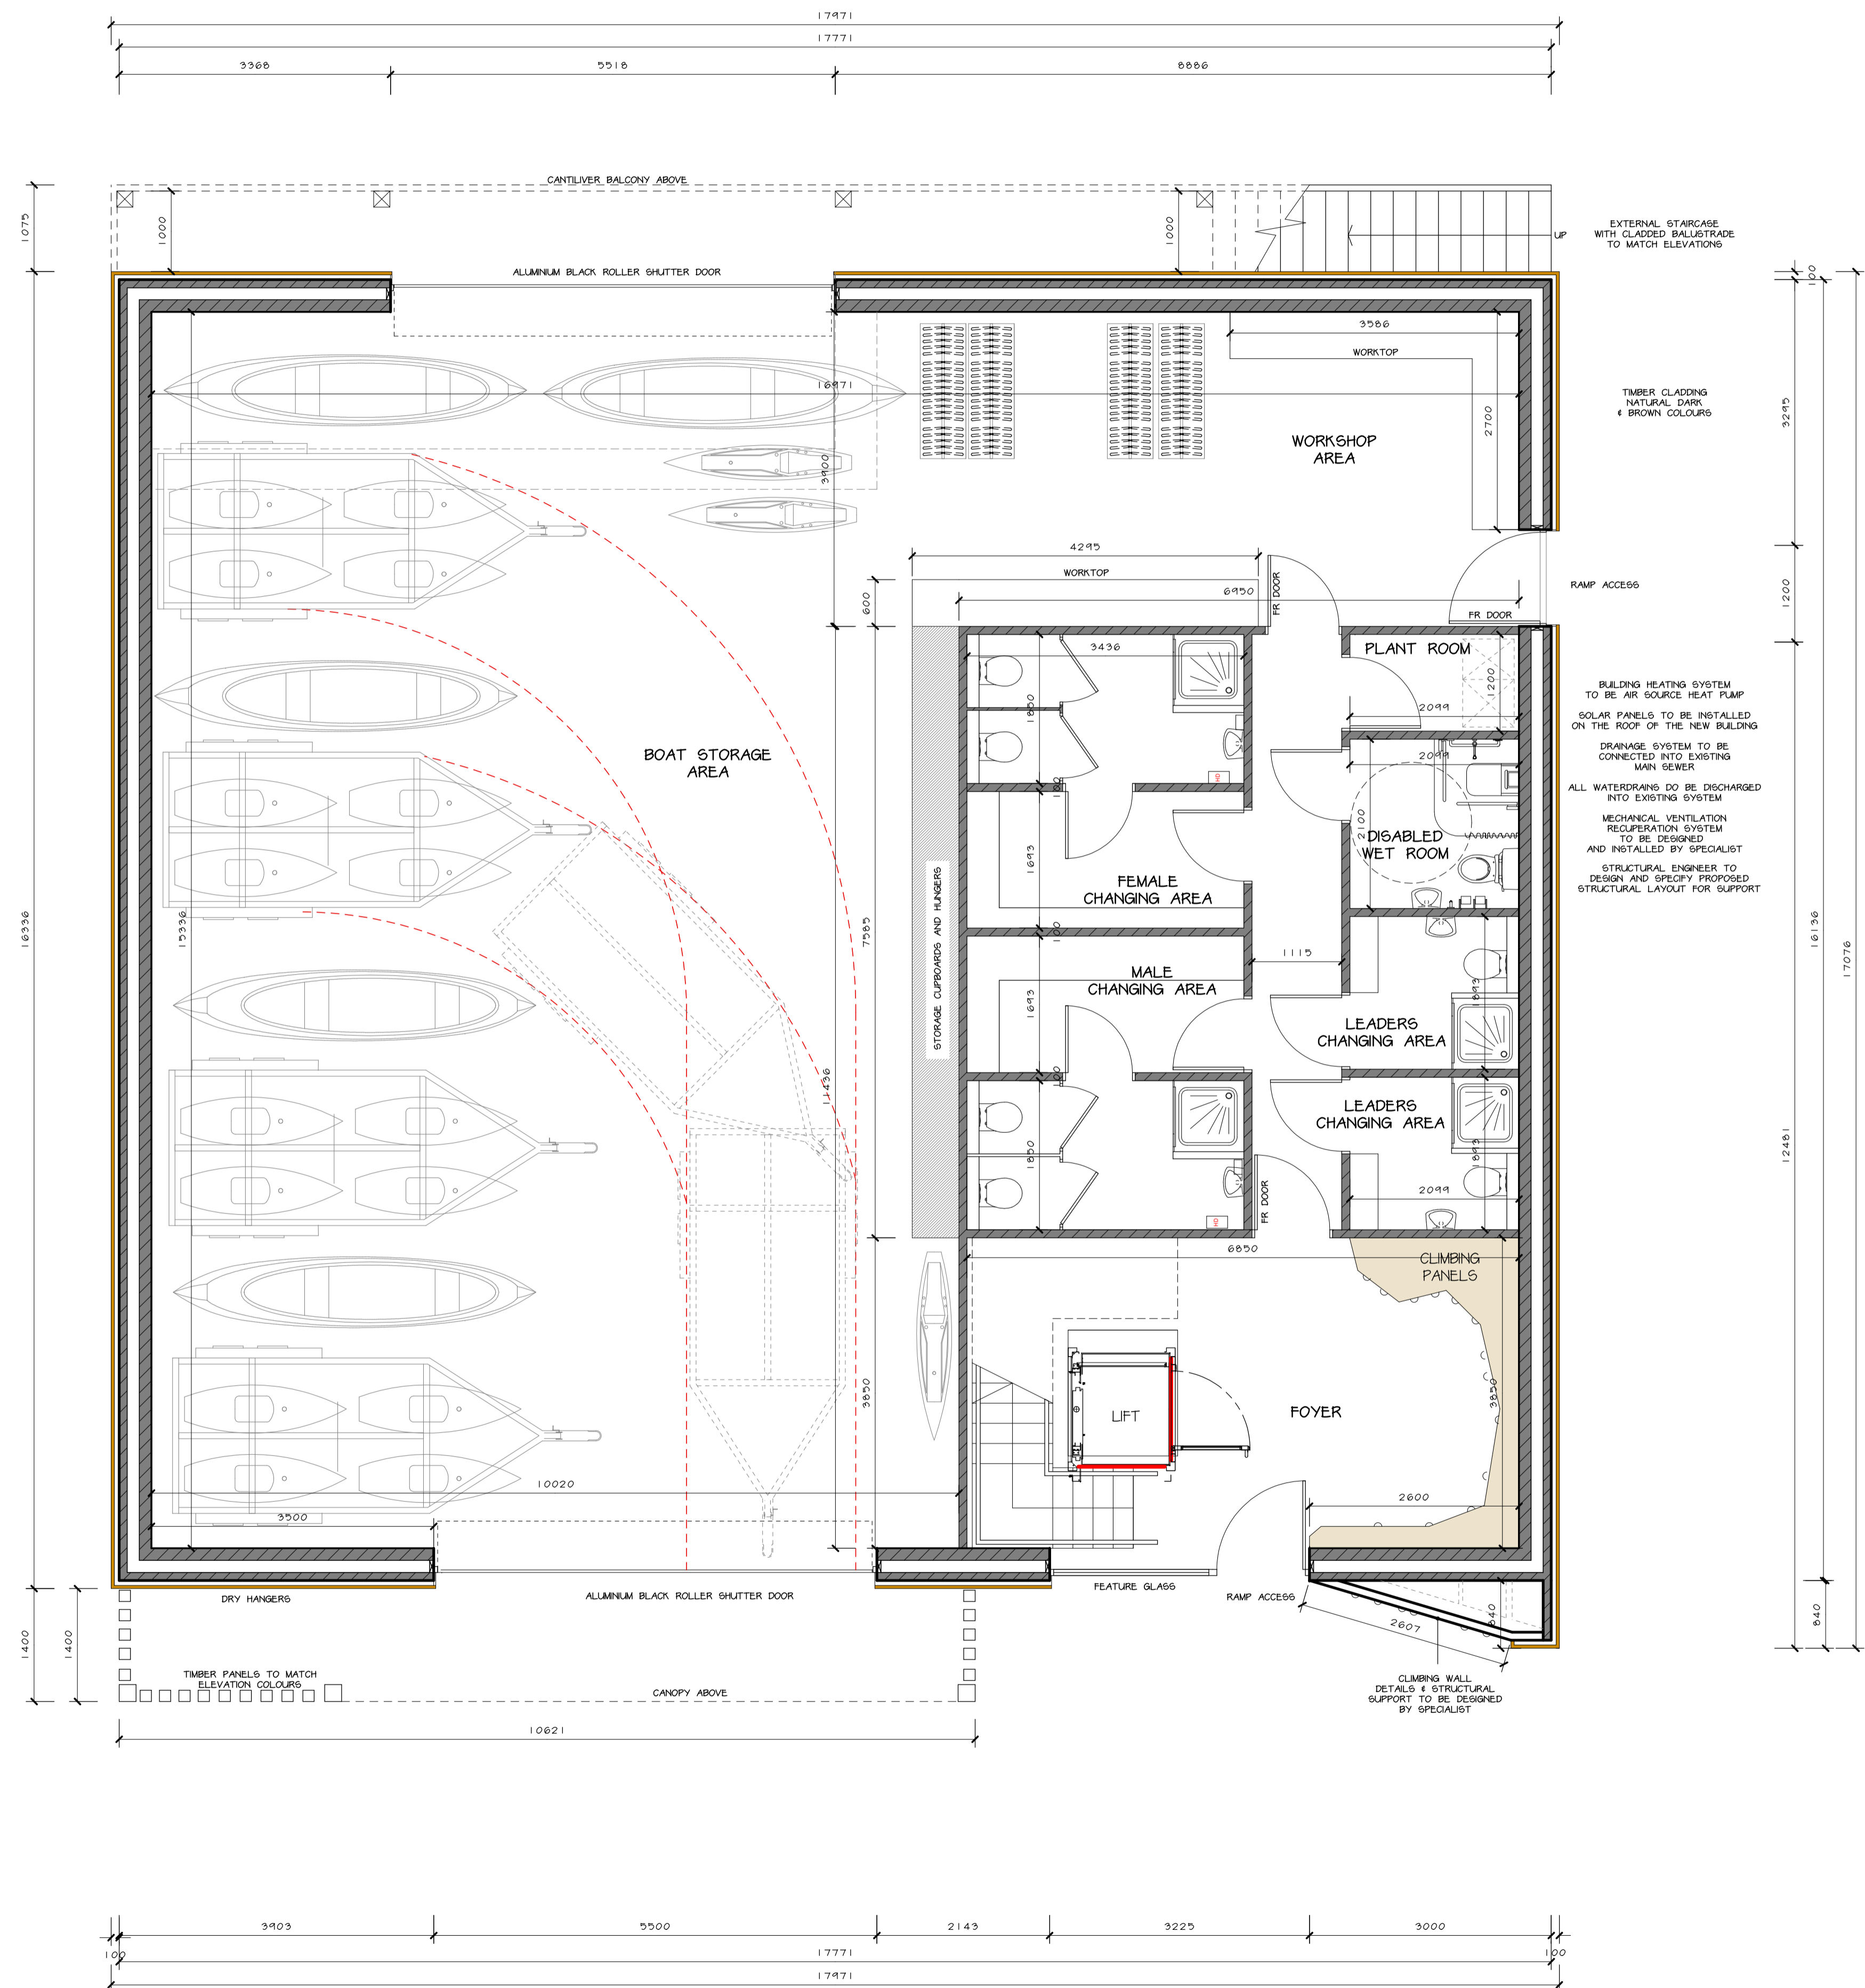


EXTERNAL STAIRCASE WITH CLADED BALUSTRADE TO MATCH ELEVATIONS

TIMBER CLADDING NATURAL DARK & BROWN COLOURS

BUILDING HEATING SYSTEM TO BE AIR SOURCE HEAT PUMP ON THE ROOF OF THE NEW BUILDING

MECHANICAL VENTILATION REGENERATION SYSTEM TO BE DESIGNED AND INSTALLED BY SPECIALIST

STRUCTURAL ENGINEER TO DESIGN AND SPECIFY PROPOSED STRUCTURAL LAYOUT FOR SUPPORT

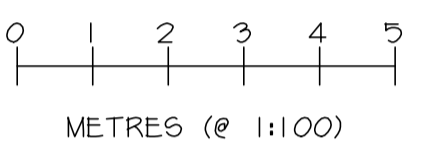

Date	Revisions

© copyright

Client MR A KING

Location VIKING SCOUT HUT  
FRANKLYN ROAD  
WALTON ON THAMES  
KT12 2BN


Proposal PROPOSED DEMOLITION AND REBUILD OF BOAT SHEDS

Drawing Title PROPOSED GROUND FLOOR PLAN

Scale 1:50

Date NOV 2022 Drawn by KJL

Drg No. J3569-07 Revision DRAFT 03

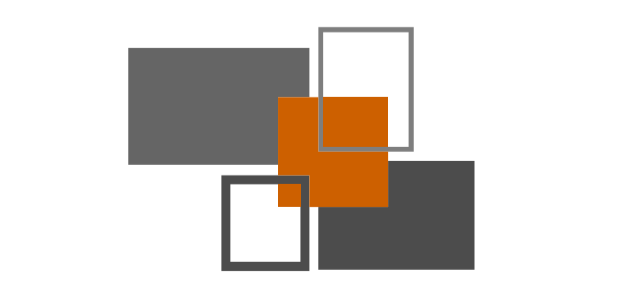

**MAKING PLANS**  
architecture

Ivy Lodge, Twyford Road, Willington, Derby, DE65 6DE  
T/F 01283 703160 E info@makingplans-architecture.co.uk  
W www.makingplans-architecture.co.uk