

NOTES


All dimensions must be checked on site and only scaled from this drawing for planning purposes only




TIMBER CLADDING
OPEN BALCONY
TIMBER CONSTRUCTION

BEE FRIENDLY PLANTS & HERBS

TIMBER CLADDING IN 2-3 DIFFERENT
COLOUR SHADES

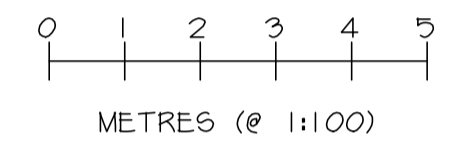

PROPOSED REAR (N) ELEVATION 1:50

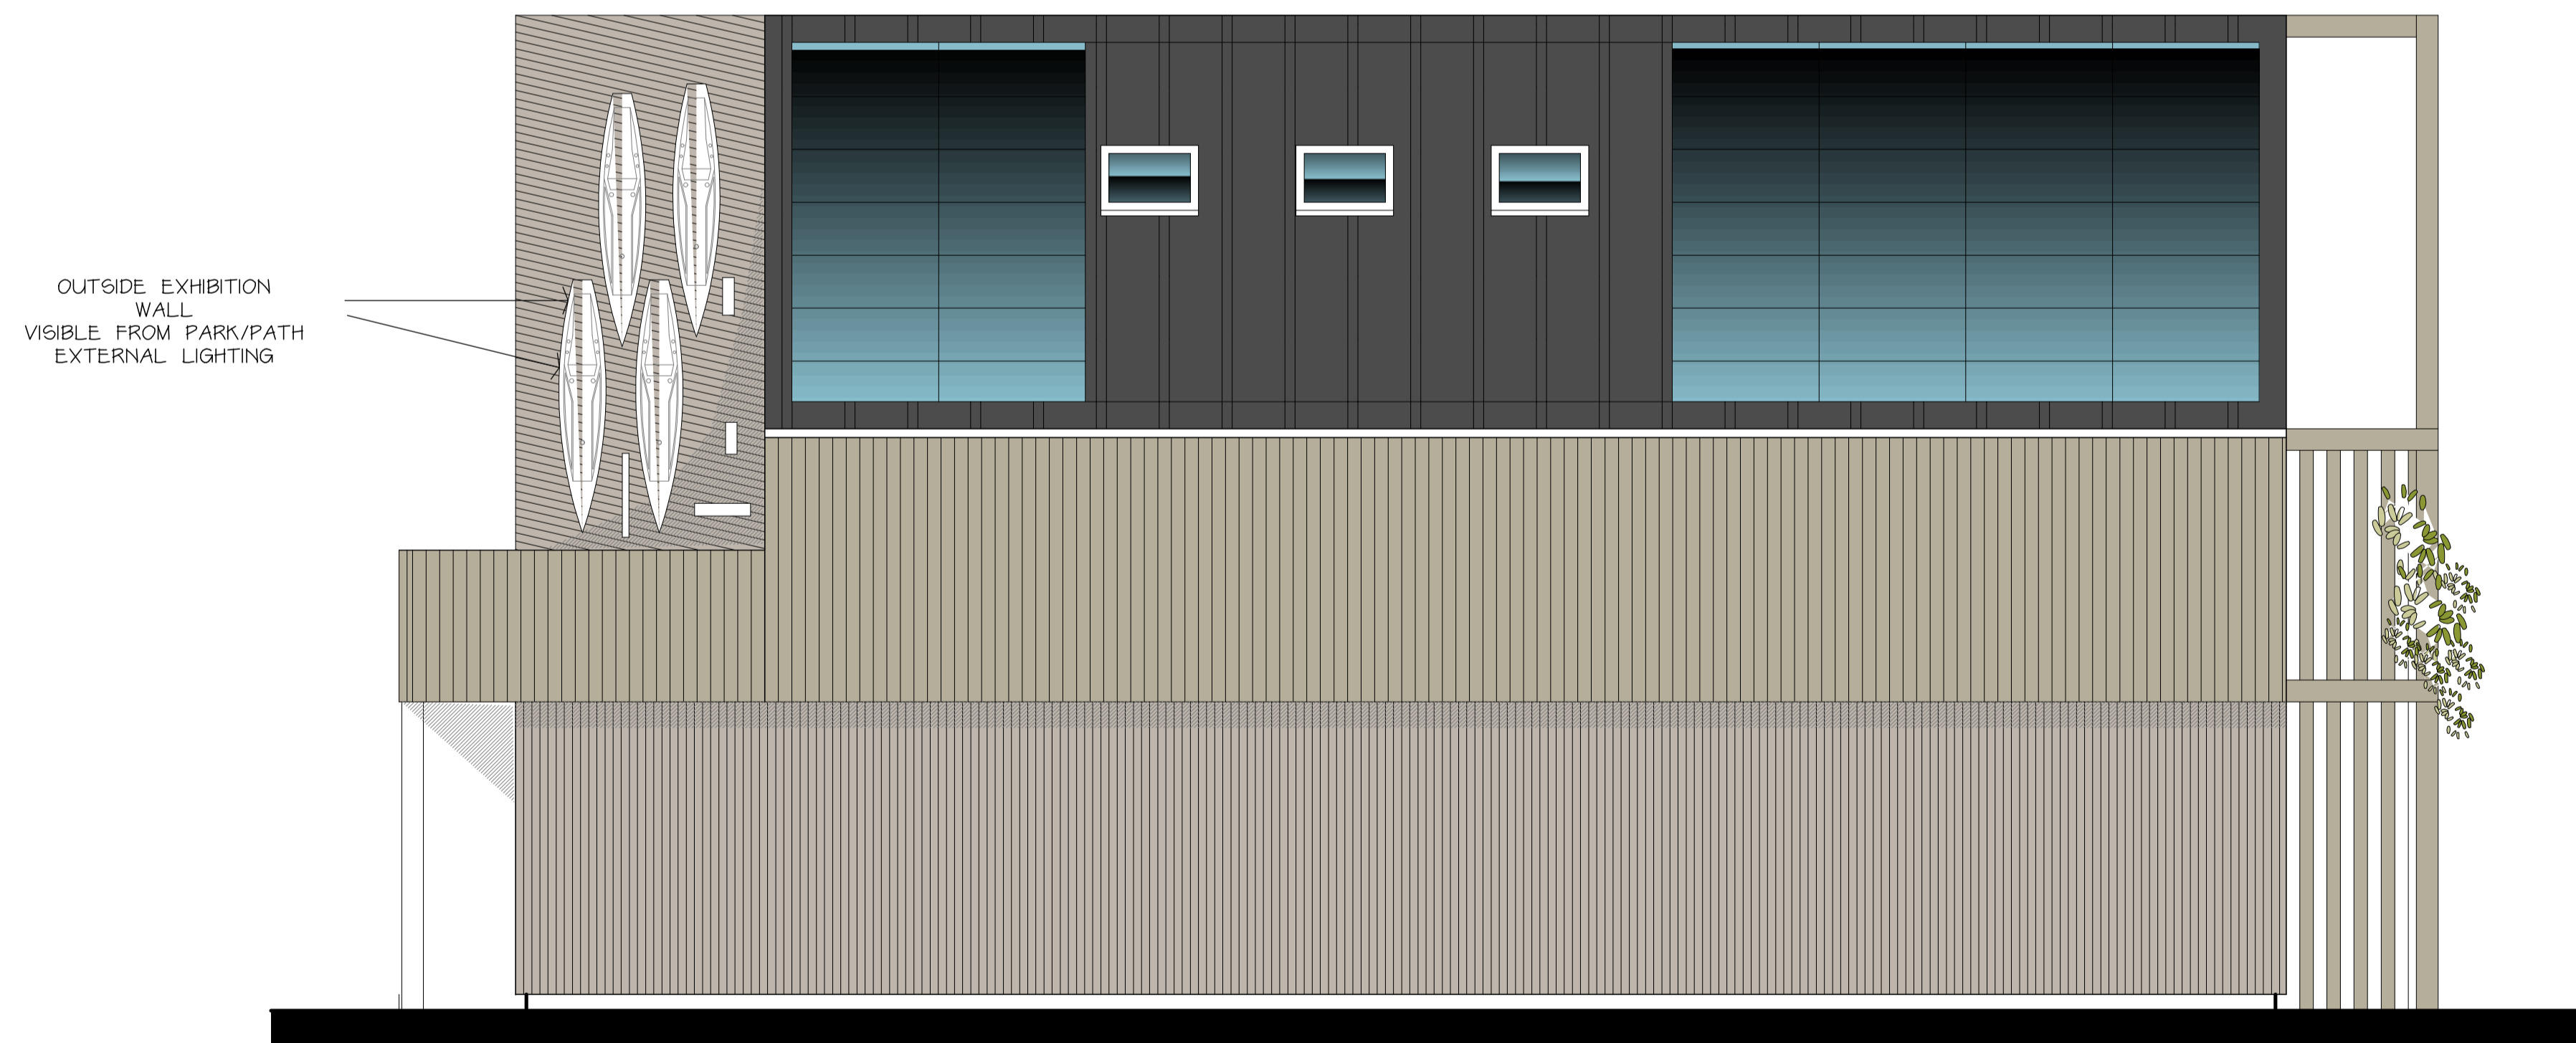

OUTSIDE EXHIBITION
WALL
VISIBLE FROM PARK/PATH
EXTERNAL LIGHTING

PROPOSED SIDE (W) ELEVATION 1:50

Date	Revisions

© copyright

Client MR A KING

Location
VIKING SCOUT HUT
FRANKLYN ROAD
WALTON ON THAMES
KT12 2SN

Proposal
PROPOSED DEMOLITION
AND REBUILD OF BOAT SHEDS

Drawing Title
PROPOSED ELEVATIONS

Scale 1:50

Date NOV 2022 Drawn by KJL

Drg No J3569-10 Revision DRAFT 03

MAKING PLANS
architecture

Ivy Lodge, Twyford Road, Willington, Derby, DE65 6DE
T/F 01283 703160 E info@makingplans-architecture.co.uk
W www.makingplans-architecture.co.uk