
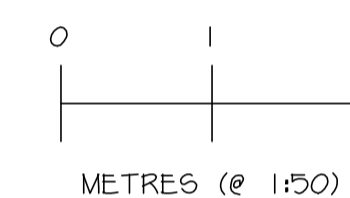


NOTES

All dimensions must be checked on site and only scaled from this drawing for planning purposes only

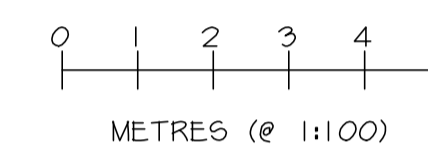

BEE FRIENDLY PLANTS & HERBS

TIMBER CLADDING  
OPEN BALCONY  
TIMBER CONSTRUCTION

TIMBER CLADDING IN 2-3 DIFFERENT  
COLOUR SHADES




CLIMBING FEATURE  
ENTRANCE WALL

PROPOSED FRONT (S) ELEVATION 1:50

ZINC ALUMINIUM ROOF

TIMBER CLADDING IN 2-3 DIFFERENT  
COLOUR SHADES & PANEL THICKNESSES

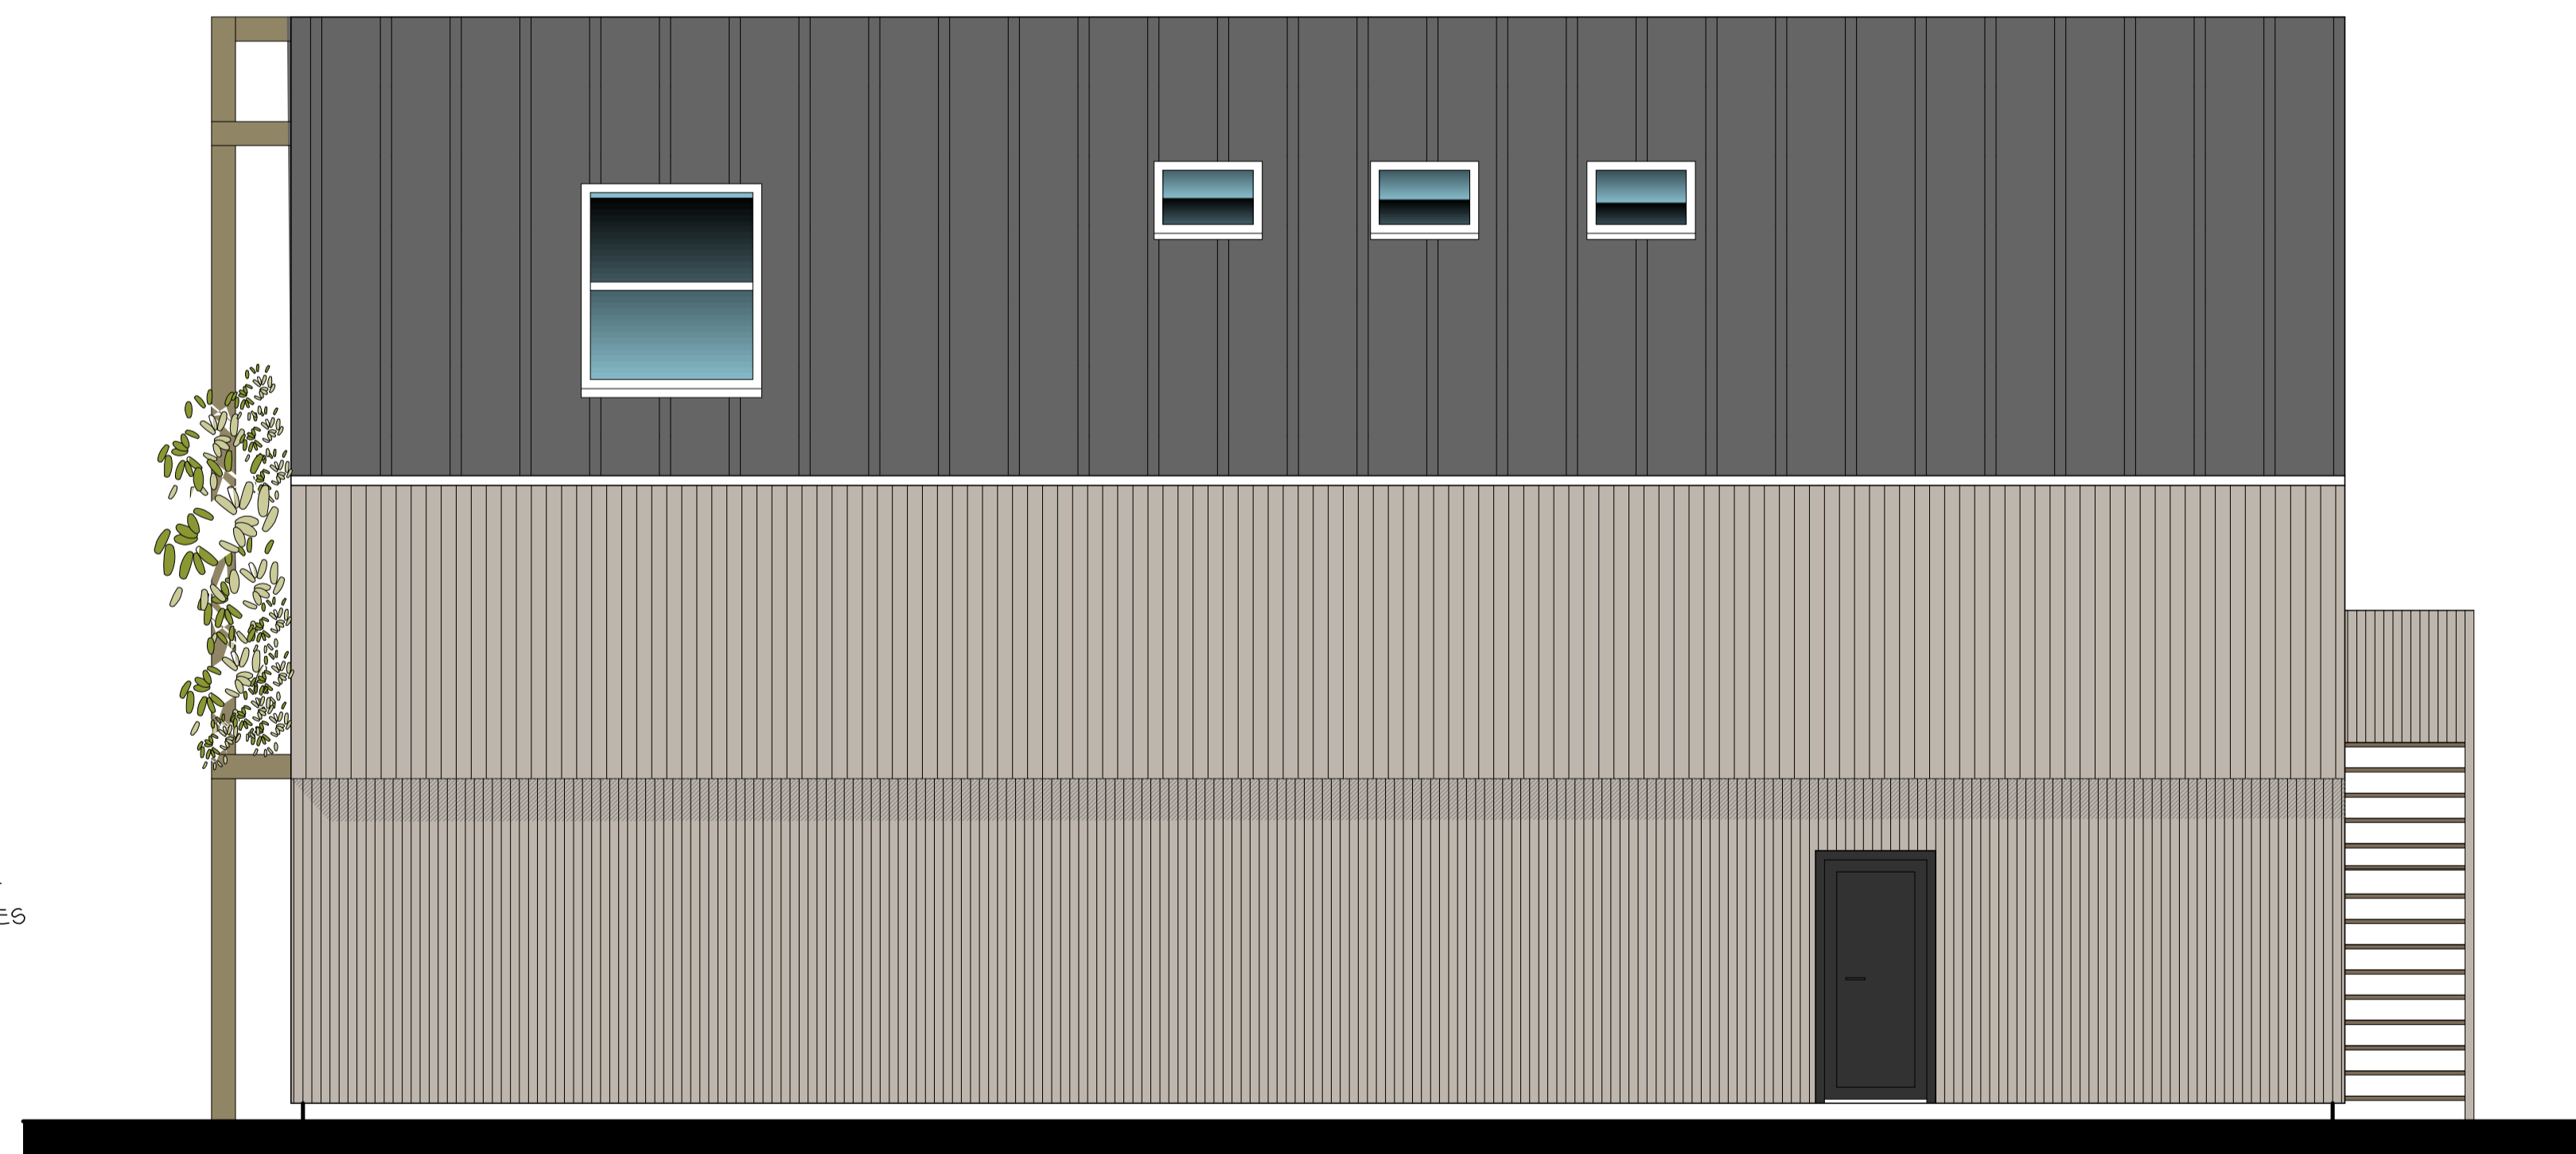

PROPOSED SIDE (E) ELEVATION 1:50

Date	Revisions

© copyright

Client MR A KING

Location  
VIKING6 SCOUT HUT  
FRANKLYN ROAD  
WALTON ON THAMES  
KT12 2SN

Proposal  
PROPOSED DEMOLITION  
AND REBULD OF BOAT SHEDS

Drawing Title  
PROPOSED ELEVATIONS

Scale 1:50

Date NOV 2022 Drawn by KJL

Drg No J3569-01 Revision DRAFT 03

**MAKING PLANS**  
architecture

Ivy Lodge, Twyford Road, Willington, Derby, DE65 6DE  
T/F 01283 703160 E info@makingplans-architecture.co.uk  
W www.makingplans-architecture.co.uk